


PROJECT.

PROPOSED BANK BUILDING &
 INTERIOR PLAN OF THE
"BARODA UP BANK"
 BRANCH - "UTTARPARA"
 DISTT. RAE-BARELI. U.P
REGIONAL OFFICE
 RAE-BARELI. U.P

OPTION NO:- 01

DATE :-15.DEC.2020 -TUESDAY

SPACE FOR OFFICE USE:-

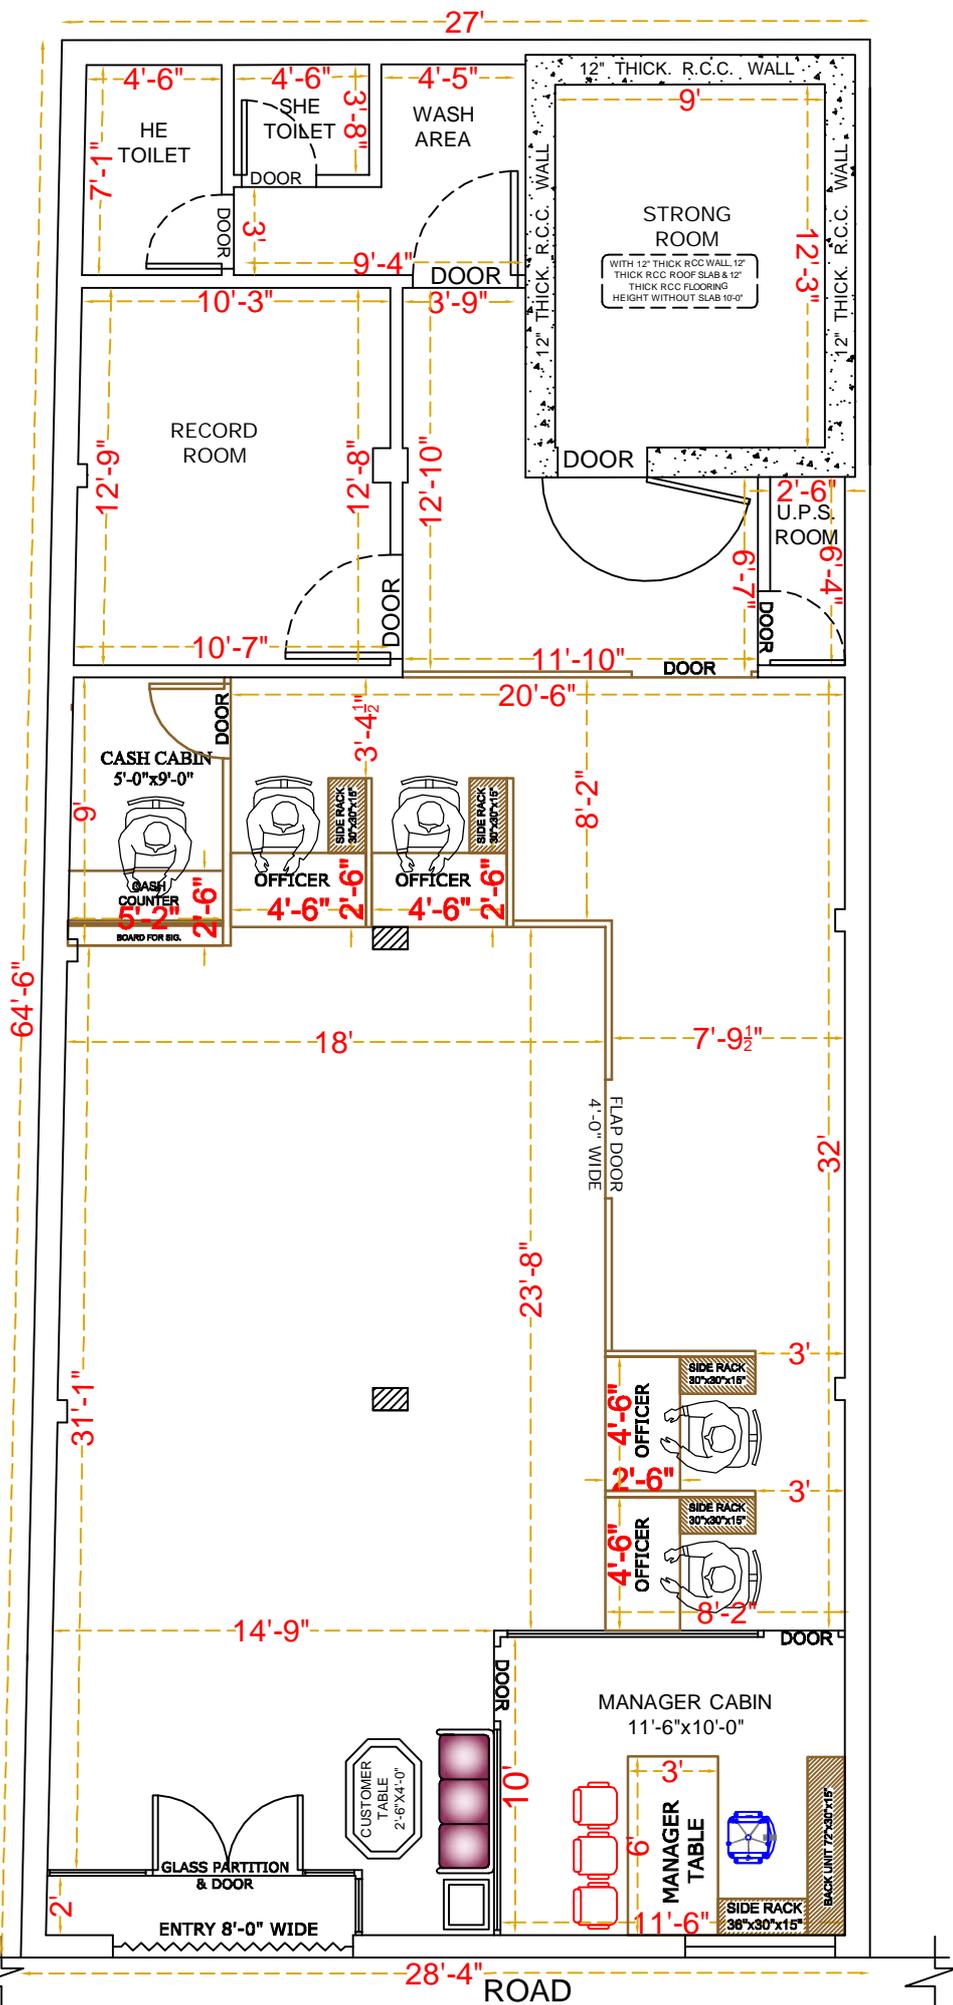

PROPOSED BANK BUILDING & INTERIOR PLAN OF THE

DETAIL OF PROPOSED AREA CHART

DETAIL OF PROPOSED AREA CHART	IN SQFT
PROPOSED CARPET AREA FOR BANK	1500.00
TOTAL PROPOSED CAREPT AREA FOR BANK	1500.00
PROPOSED CARPET AREA FOR TOILET (NOT COUNTING IN CARPET AREA)	0090.88




BARODA UTTAR PRADASH BANK

PROJECT TITLE:-

PROPOSED BANK BUILDING &
 INTERIOR LAYOUT PLAN

FLOOR NO:- GROUND FLOOR

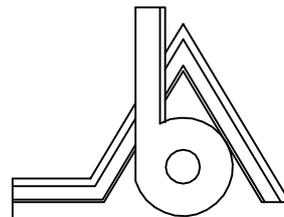

BAJAJ & ASSOCIATES

ESTD : 1972

Ar.MANMEET SINGH BAJAJ

M/S BAJAJ & ASSOCIATES
 ARCHITECT, ENGINEERS PLANNERS & VALUERS,
 SOPHIA MARKET COURT ROAD, SAHARANPUR-24700
 TEL.No.- 0132-2724396, 098970-66906, 098370-23300
 email- manmeet225@vahoo.com